


NOTES
 ALL DIMENSIONS AND LINES ARE IN MM UNLESS NOTED OTHERWISE (UNIT)
 CONTRACTOR SHALL VERIFY ALL DIMENSIONS ON SITE FOR ANY DISCREPANCY WITH RESPECT TO SITE. PLEASE INFORM PROJECT MGR FOR RESOLVE DISCREPANCIES FROM THE ARCHITECTS

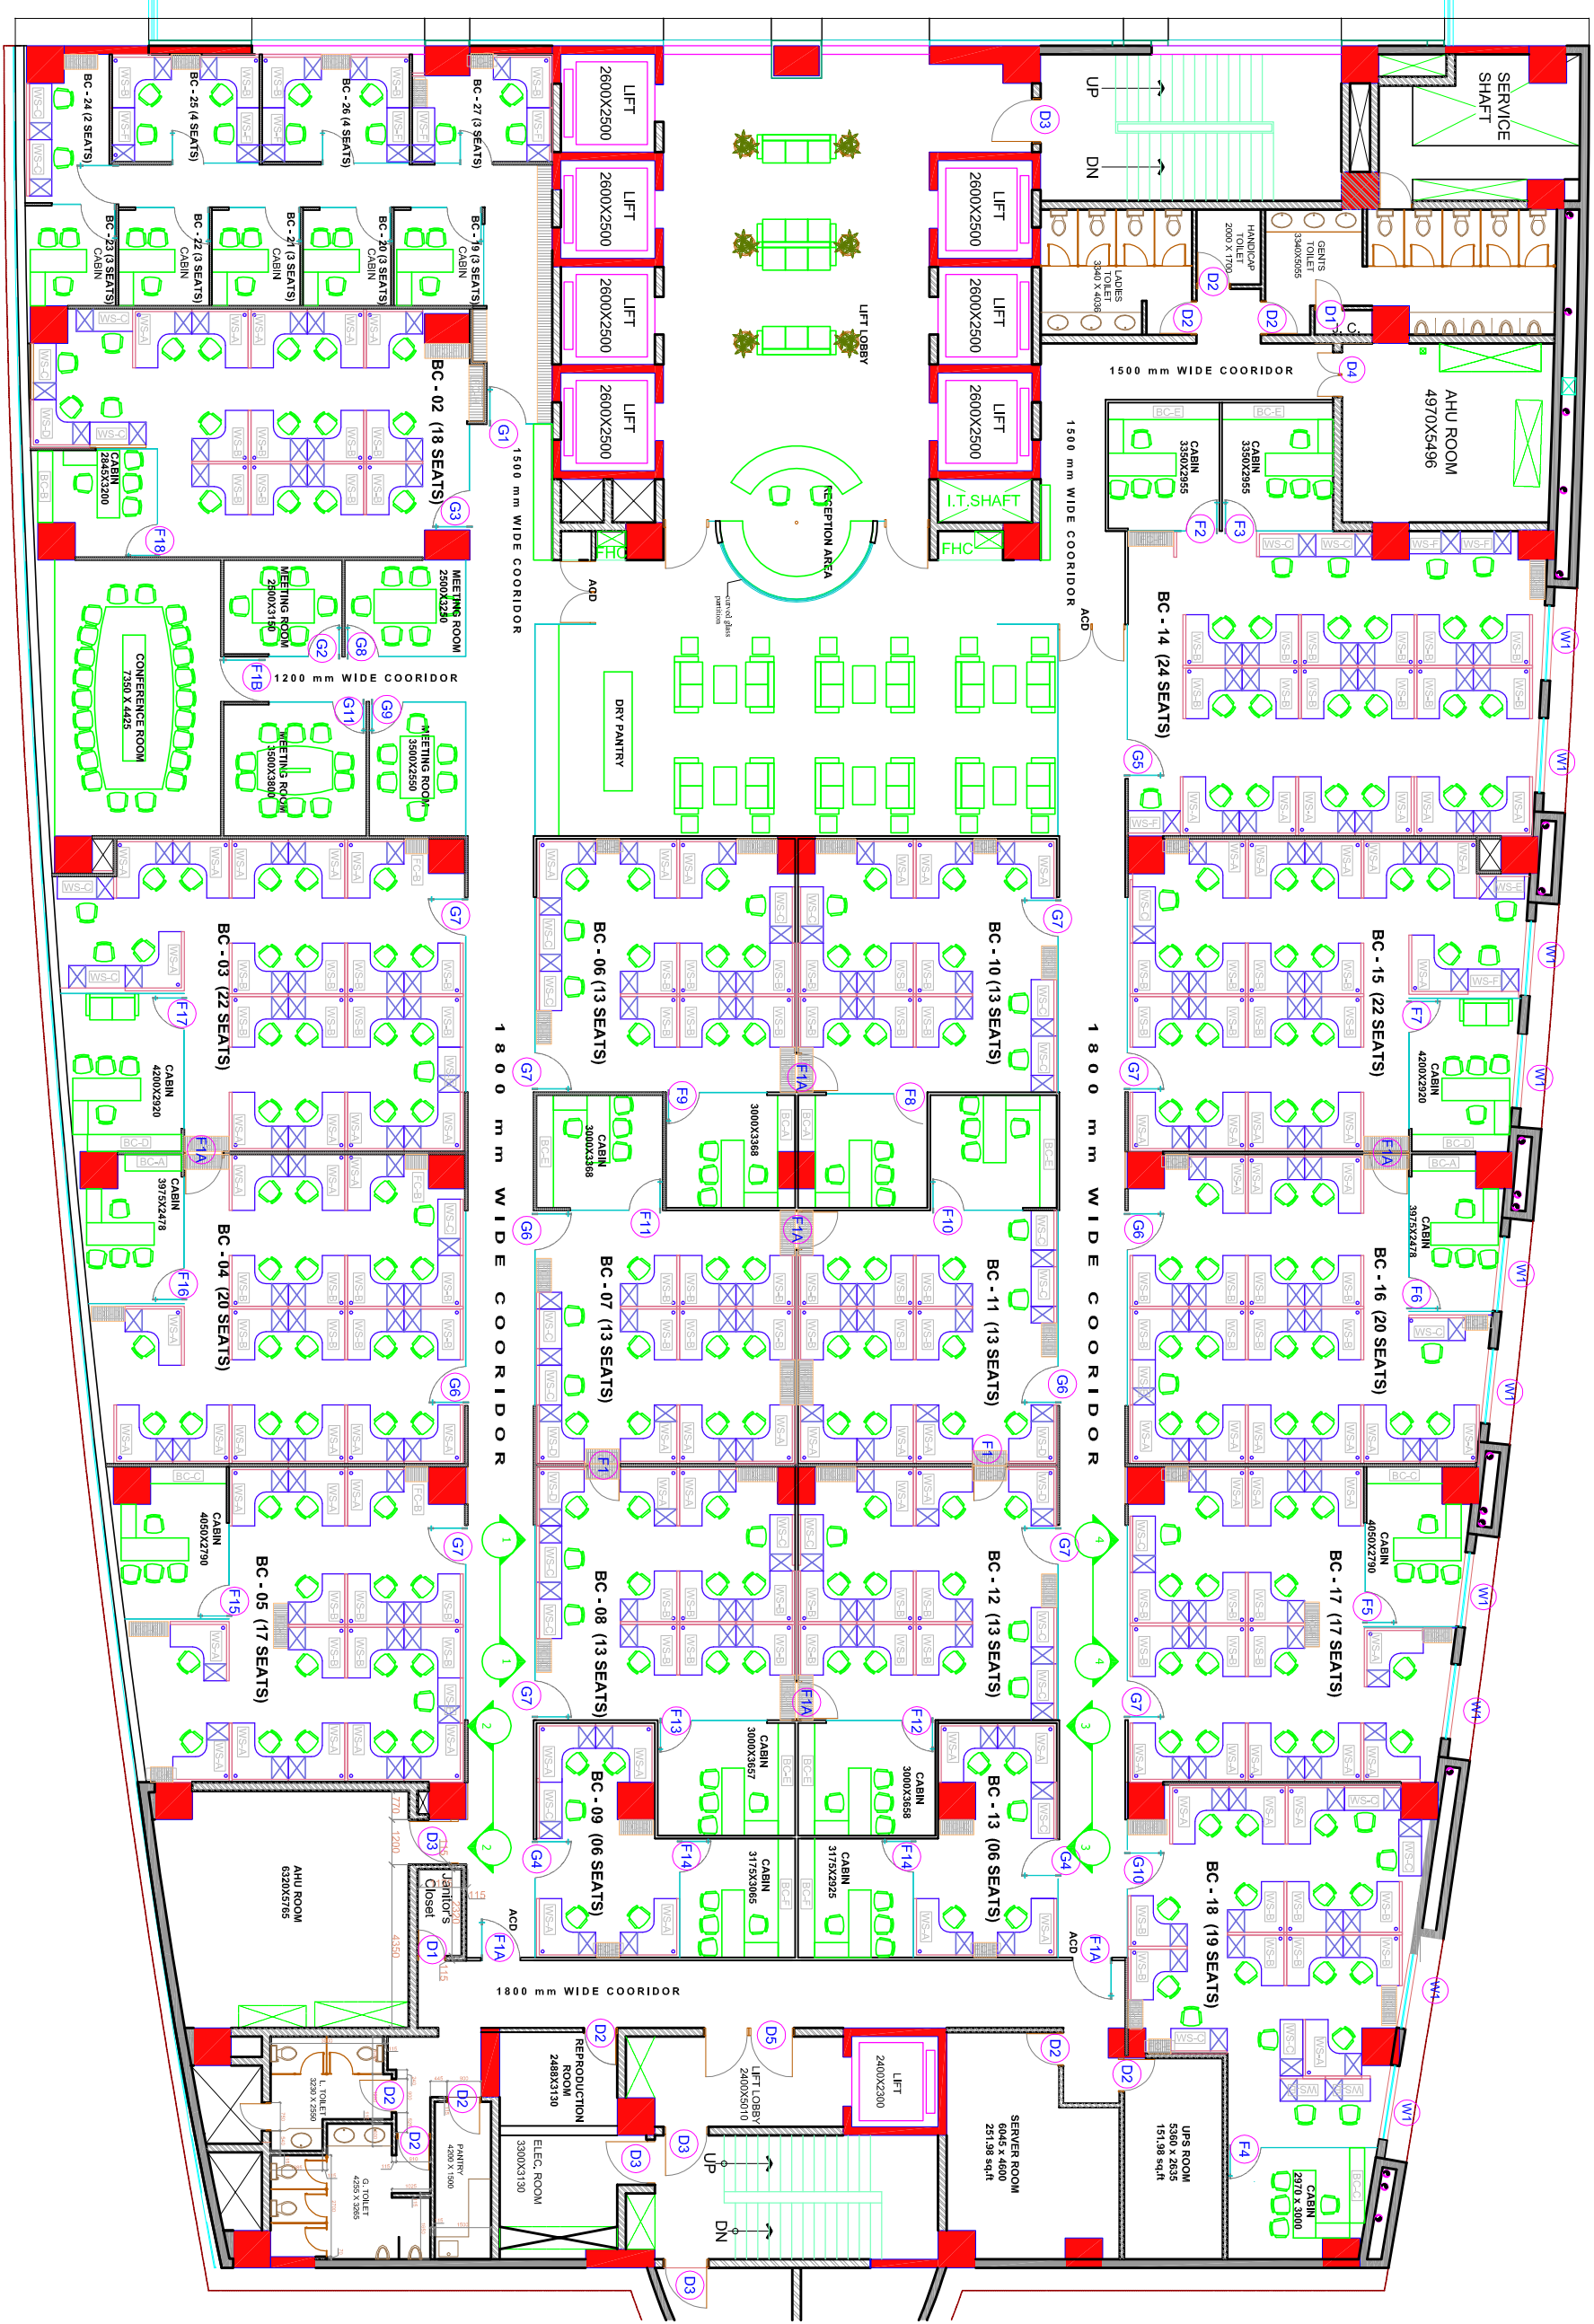

FIRST FLOOR PLAN

<p>CLIENT ADVANT I. T. PARKS (P) LTD B-10, Durgam Marg Sector-1, Noida-201301 (U.P.)</p>	
<p>DATE 14-12-09</p>	<p>SCALE 1:125</p>
<p>DESIGNER N.G.</p>	<p>CHECKER N.G.</p>
<p>DRAWING TITLE INTERIOR LAYOUT</p>	
<p>PROJECT Business Centre Interior 1st Floor, Tower A, Advant I. T. Park, Noida</p>	
<p>PRODUCT Business Centre Interior 1st Floor, Tower A, Advant I. T. Park, Noida</p>	
<p>NO.</p>	<p>REVISION</p>
<p>DATE</p>	<p>ISSUED TO</p>

DESIGN FORUM OF ARCHITECTS

DFIA

G-9, SECTOR-3,
 NOIDA - 201301
 TEL: 0120 - 4601000
 E-MAIL: info@designforumofarchitects.com